





GORSKI CONSTRUCTION

GORSKI ENGINEERING, INC.
1 IRON BRIDGE DRIVE
COLLEGEVILLE, PA 19426
610-489-9131

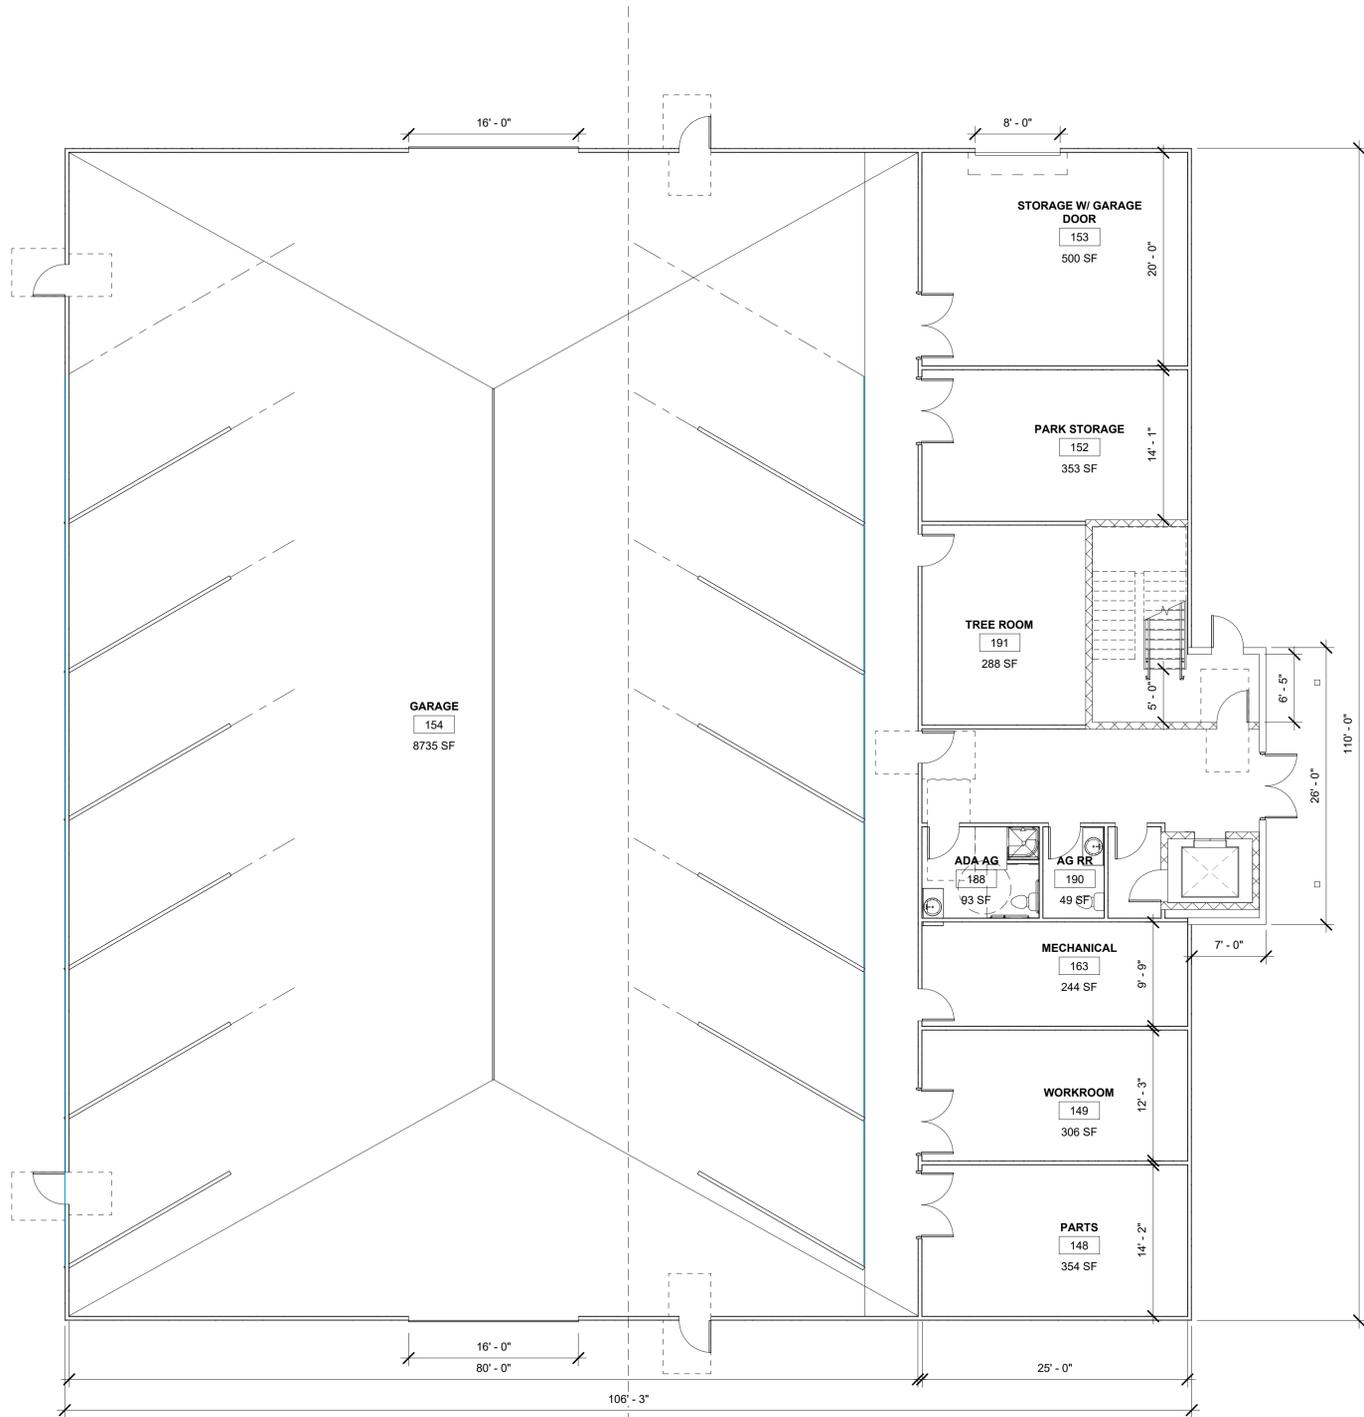

1 FIRST FLOOR PLAN
A1.1 1/8" = 1'-0"

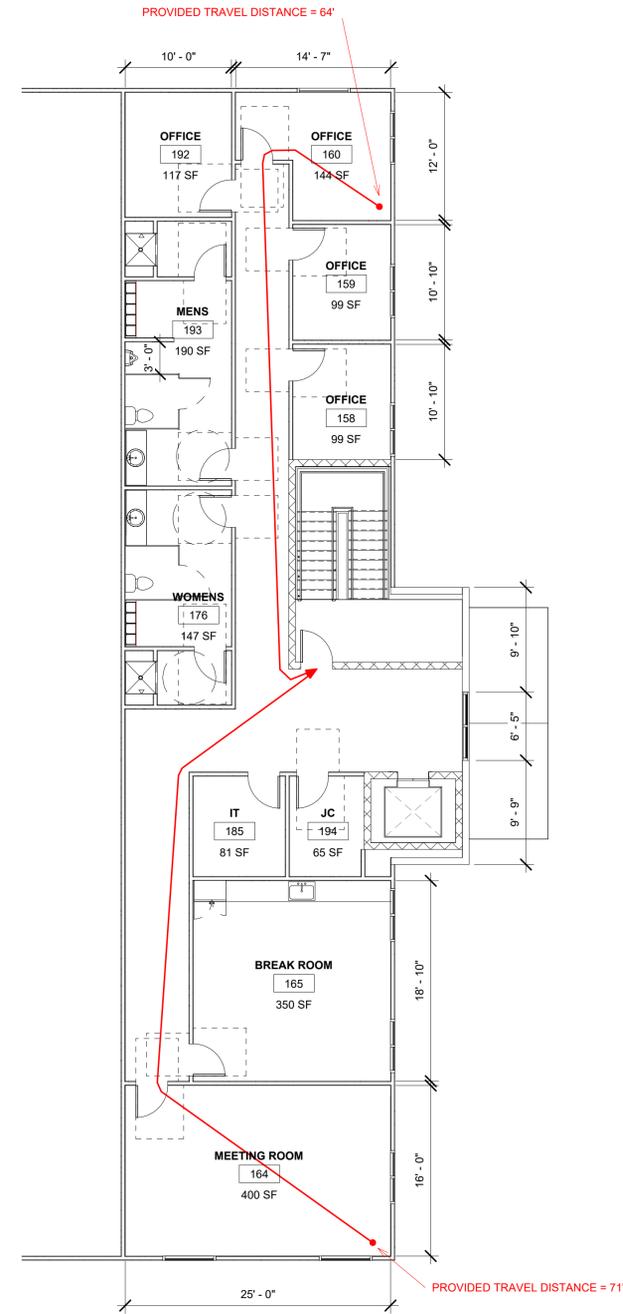

2 SECOND FLOOR PLAN
A1.1 1/8" = 1'-0"

LEGEND

- # SEE DOOR SCHEDULE ON A
- # SEE WINDOW SCHEDULE ON A
- # SEE ROOM SCHEDULE ON A

NOTE

ROOM SIZE NOTED ARE NOMINAL DIMENSIONS ONLY. ACTUAL SIZE MAY VARY DUE TO CONSTRUCTION METHODOLOGY AND / OR CODE REQUIREMENTS.

REVISIONS

ALL ARCHITECTURAL RENDERINGS PRESENTED ARE INTENDED SOLELY FOR CONCEPTUAL PURPOSES AND ARE SUBJECT TO CHANGE WITHOUT PRIOR NOTICE. THESE VISUAL REPRESENTATIONS ARE ARTISTIC INTERPRETATIONS OF THE INTENDED DESIGN, CREATED TO PROVIDE A GENERAL SENSE OF THE PROPOSED STRUCTURE OR SPACE. THE RENDERINGS DO NOT CONSTITUTE A FINAL, DEFINITIVE REPRESENTATION OF THE EVENTUAL CONSTRUCTION OR APPEARANCE OF THE PROJECT.

PROJECT

WILLISTOWN PUBLIC WORKS
SUGARTOWN RD
MALVERN PA 19355

ALL DOCUMENTS PREPARED BY GORSKI ENGINEERING, INC. ARE INSTRUMENTS OF SERVICE IN RESPECT OF THE PROJECT. THEY ARE NOT INTENDED OR REPRESENTED TO BE SUITABLE FOR REUSE BY OWNER OR OTHERS OR EXTENSIONS OF THE PROJECT OR ON ANY OTHER PROJECT. ANY REUSE WITHOUT WRITTEN VERIFICATION OR ADAPTATION BY GORSKI ENGINEERING, INC. FOR THE SPECIFIC PURPOSE INTENDED WILL BE AT OWNERS SOLE RISK AND WITHOUT LIABILITY OR LEGAL EXPOSURE TO GORSKI ENGINEERING, INC. AND OWNER SHALL INDEMNIFY AND HOLD HARMLESS GORSKI ENGINEERING, INC. FROM ALL CLAIMS, DAMAGES, LOSSES AND EXPENSES ARISING OUT OF OR RESULTING THEREFROM.

SHEET TITLE

FLOOR PLAN

PROJECT NO 7870
DRAWN BY L. CUCONATI

SCALE 1/8" = 1'-0"
DATE 07-02-2024

SHEET NUMBER

A1.1

CONCEPT DESIGN- NOT FOR CONSTRUCTION