


SEAL

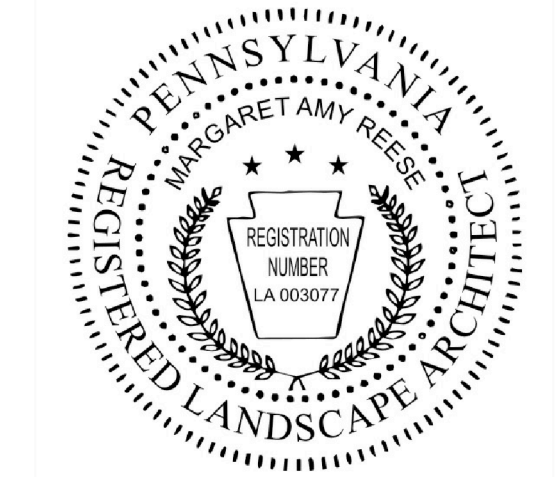

LANDSCAPE ARCHITECT




LoveDirt LLC
Margaret Amy Reese
Consulting Landscape Architect
Elverson, PA 19520
610-209-7166 (P)
amy@lovedirt.com (E)

CLIENT / DEVELOPER



**Chester Ridley Crum
Watersheds Association**
P.O. Box 227
Gradyville, PA 19039
610-359-1440 (P)

PROJECT ADDRESS

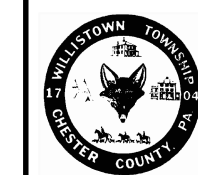

Serpentine Preserve
143 Line Road
Malvern, PA 19355

(A Willistown Township Park)

REVISIONS

No	Date	Description
1	2/25/16	Concept Development
2	7/09/16	Design Development

PROJECT:


SERPENTINE PRESERVE

**Streamside Forest Restoration
in Chester, Ridley
& Crum watersheds
Delaware County, PA**


SHEET:

**PLANTING
DETAILS**


Project No.: 1	SITE DEVELOPMENT
Scale: As Noted	
Date: 07-09-16	L-5.1 Drawing No.
Drawn by: AR	
Checked: BB	

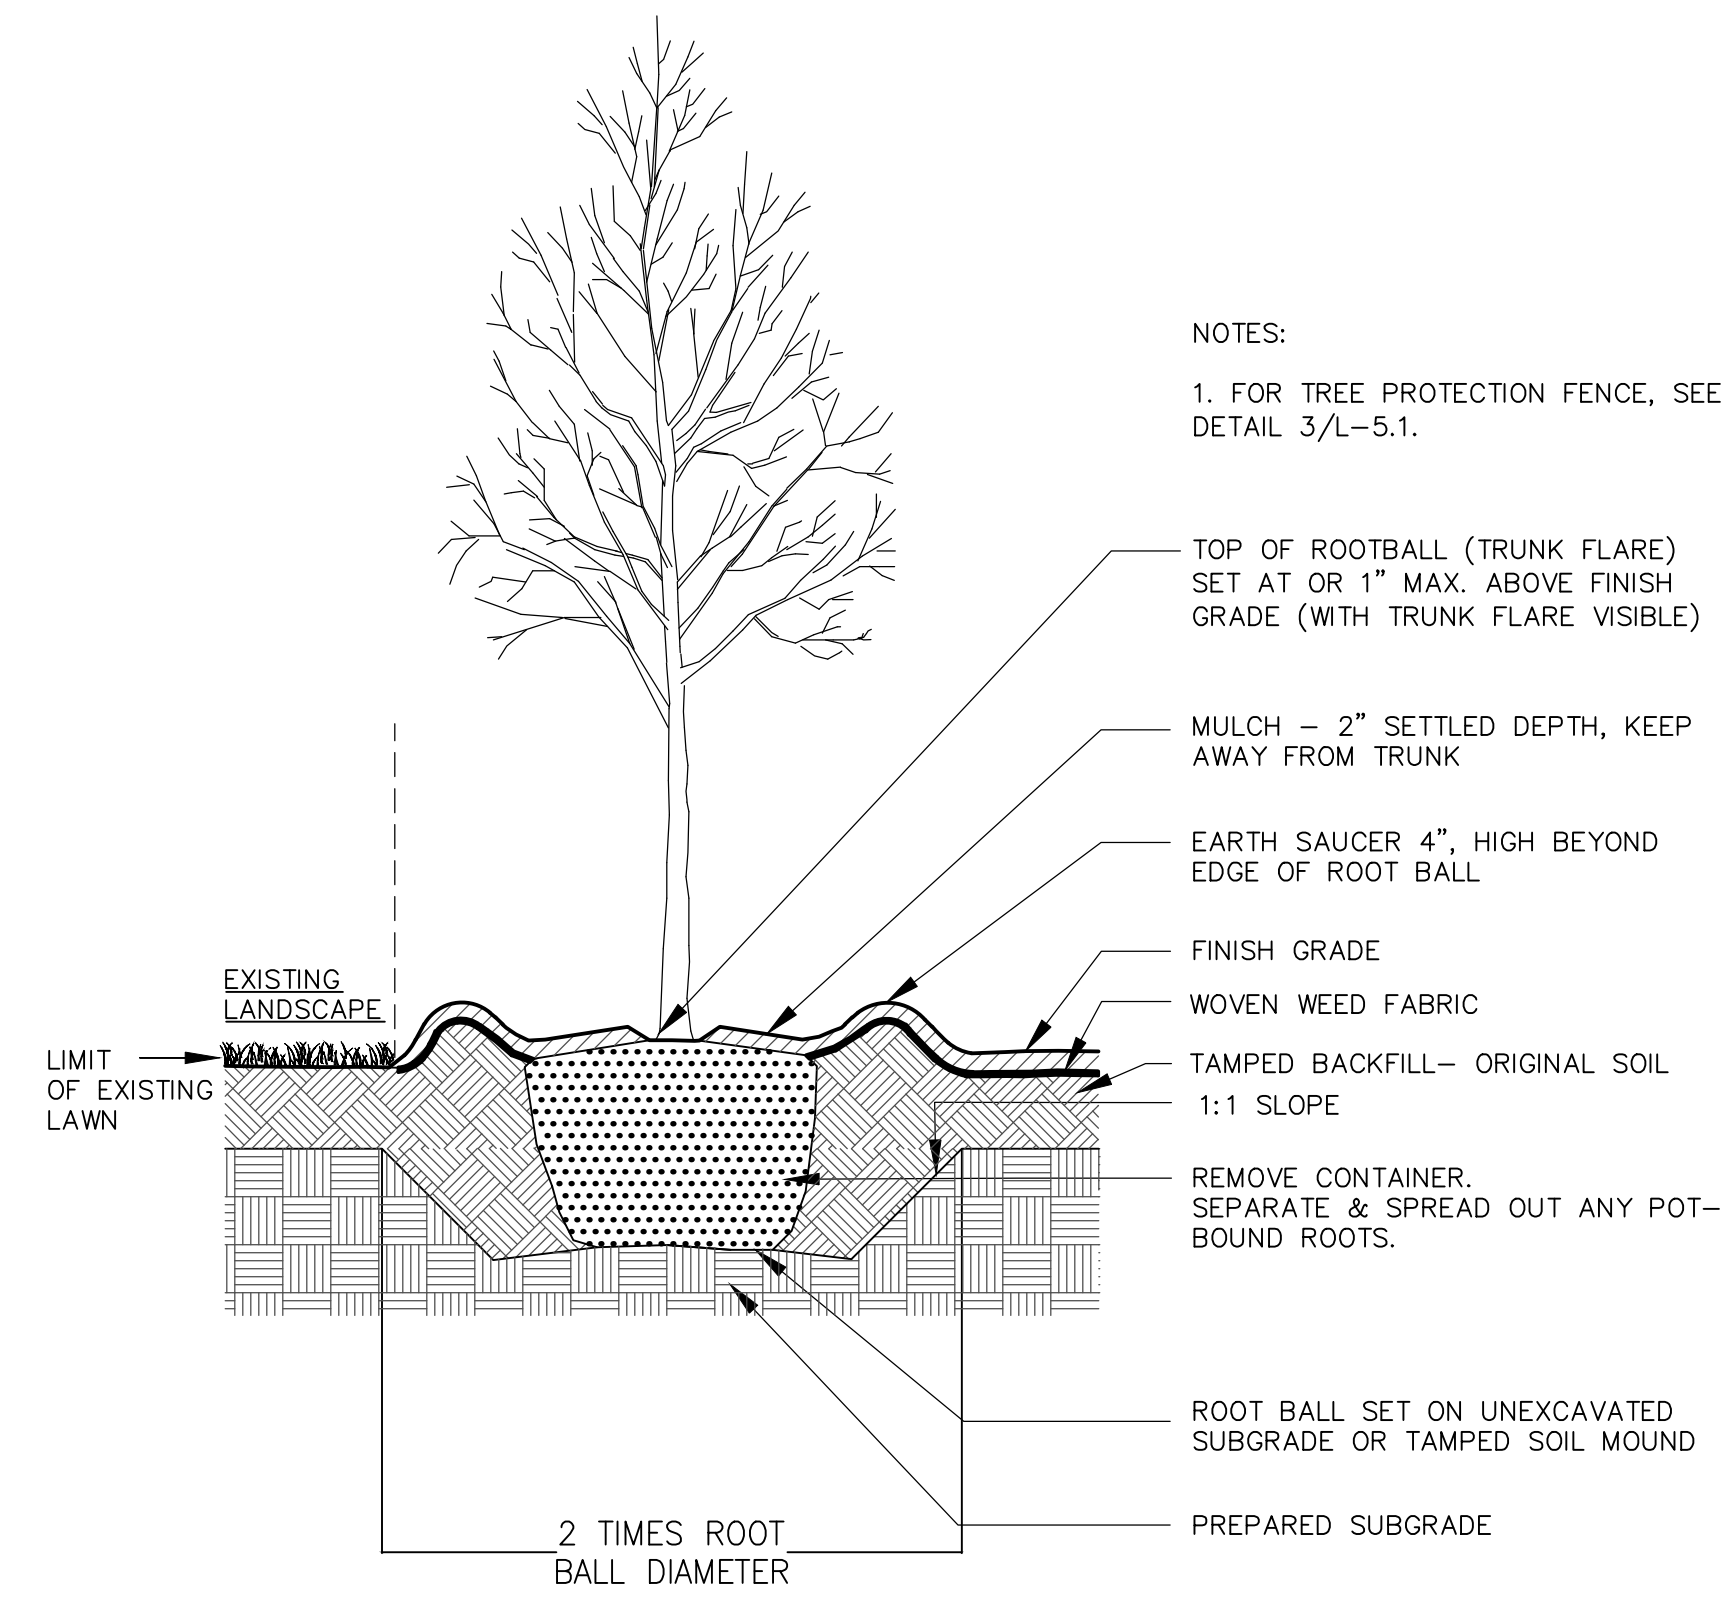


1 CONTAINER OR B&B TREE PLANTING
L-5.1 NOT TO SCALE

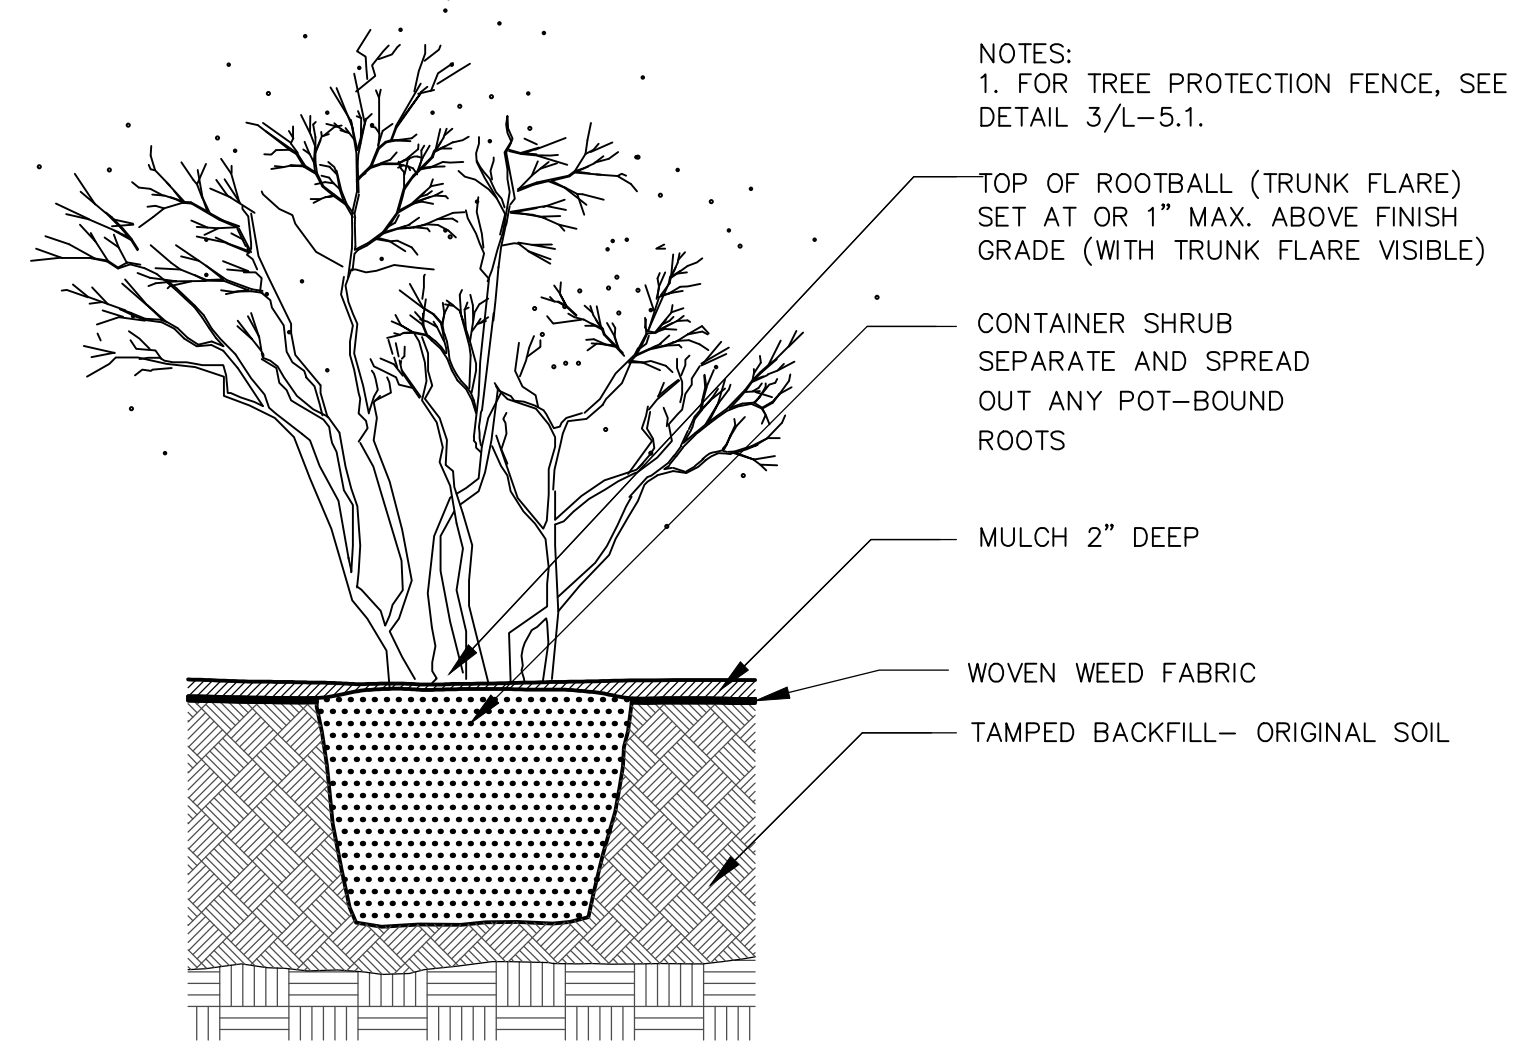

2 CONTAINER SHRUB PLANTING
L-5.1 NOT TO SCALE

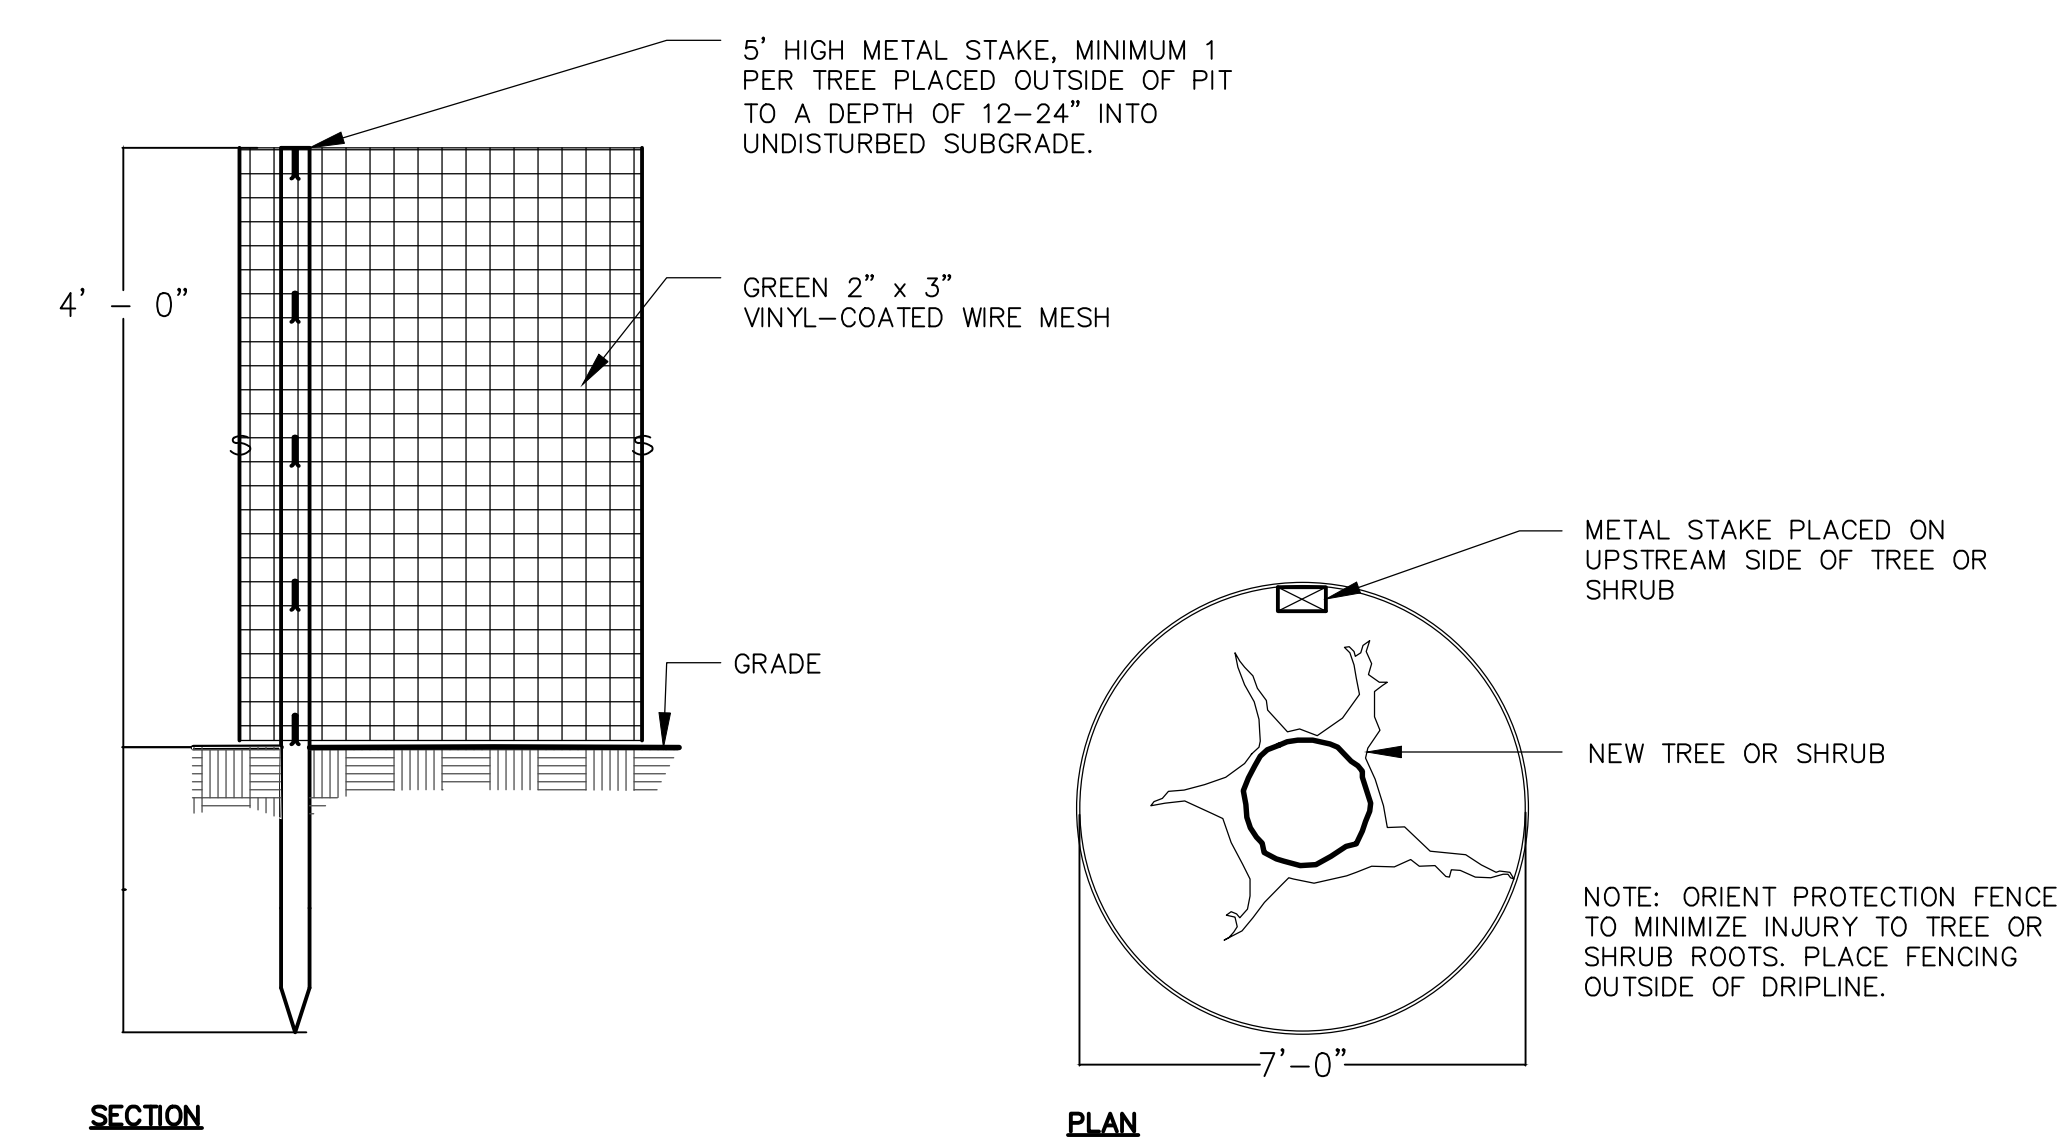

3 TEMPORARY PLANT GUARD - SINGLE PLANT
L-5.1 NOT TO SCALE

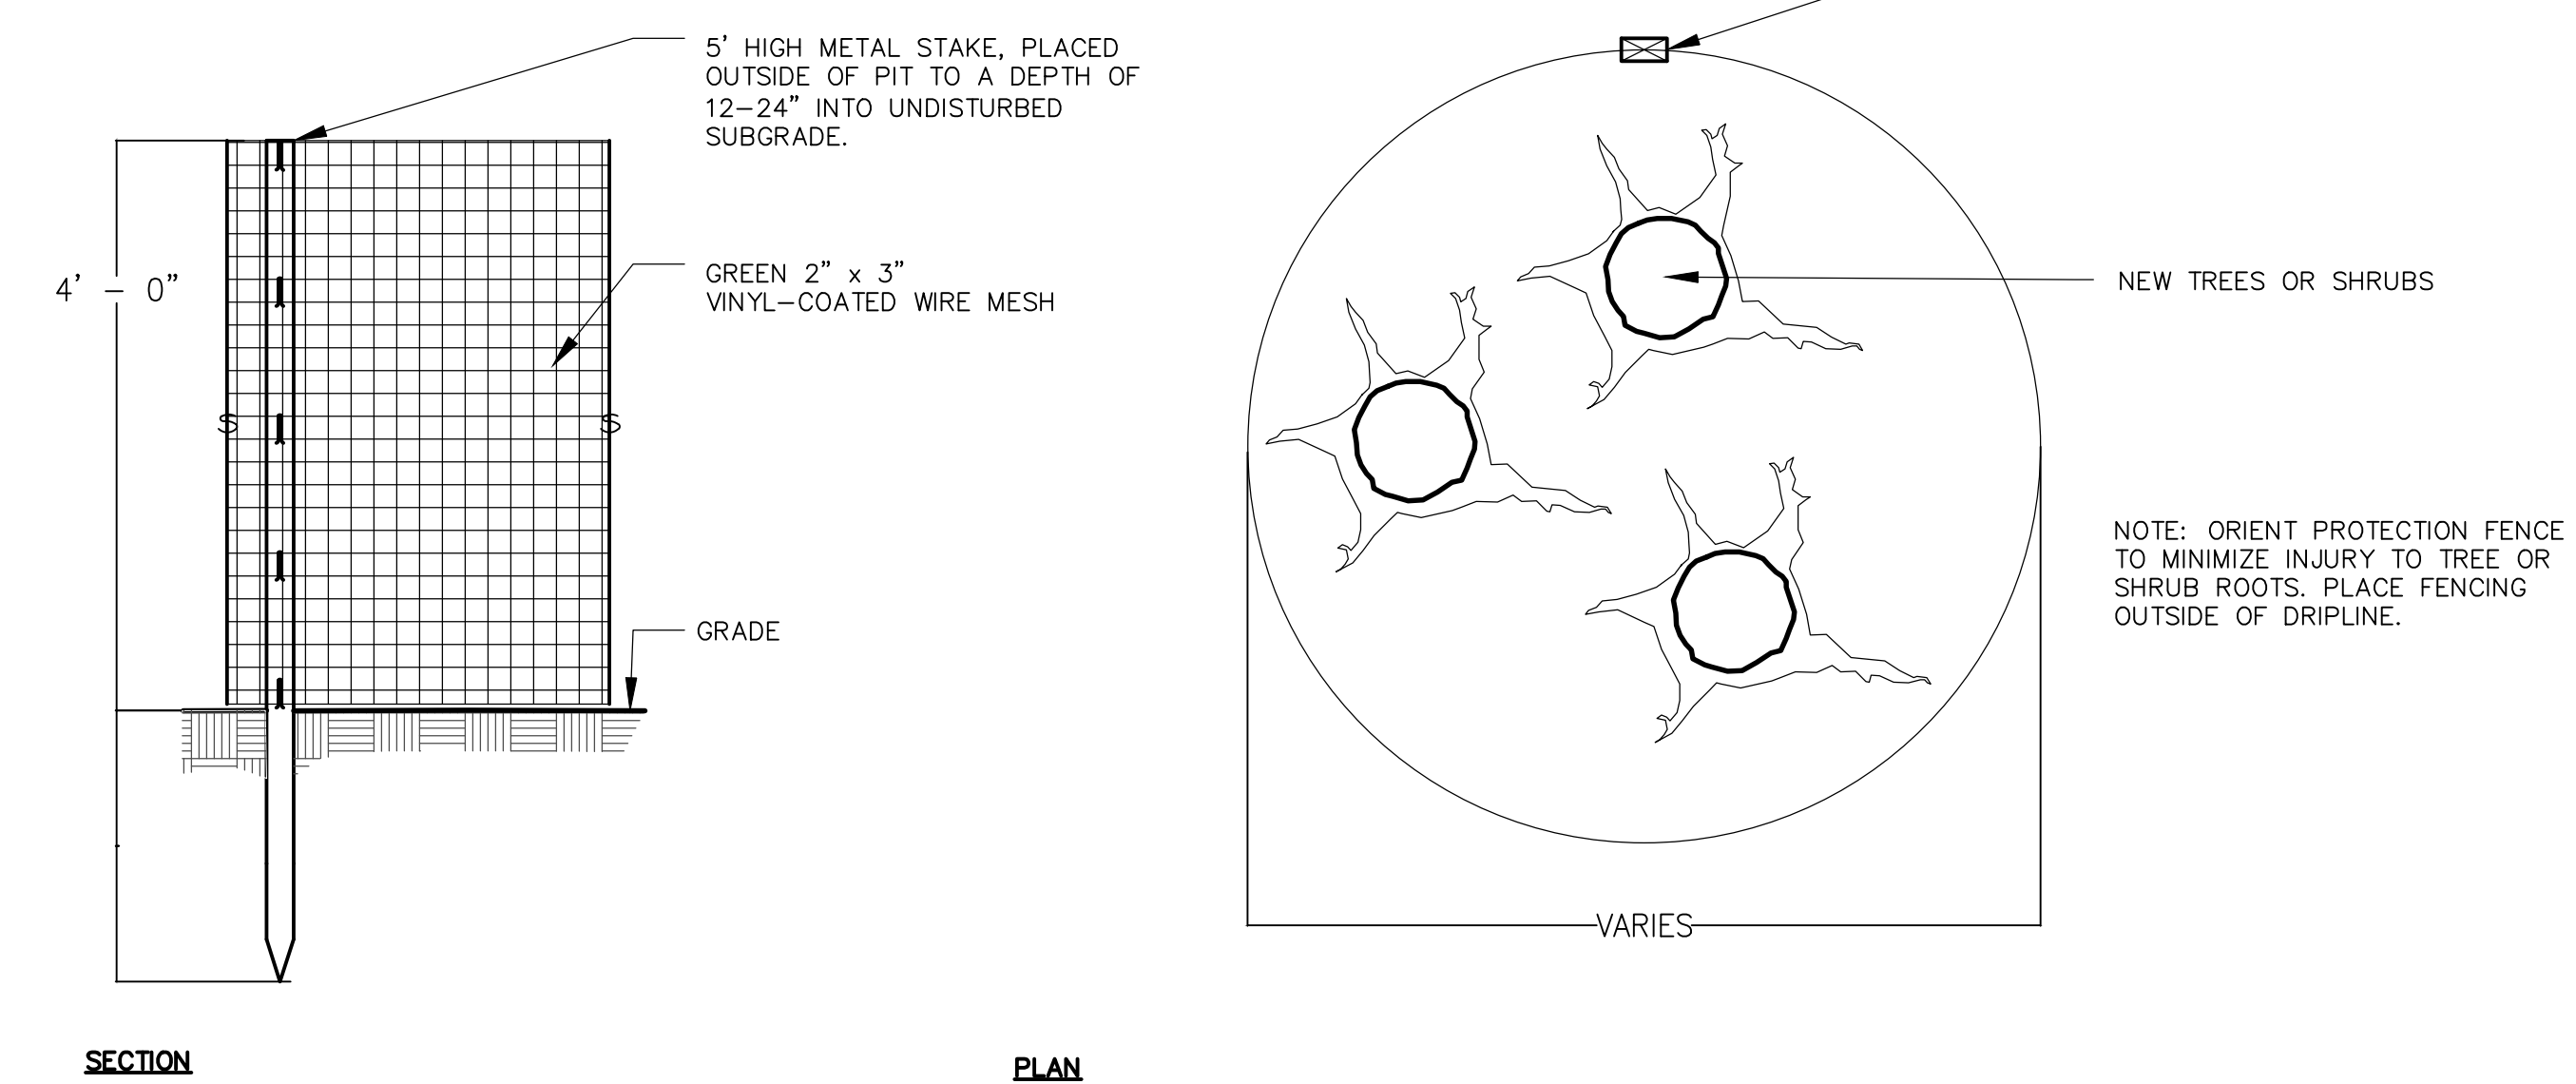

4 TEMPORARY PLANT GUARD - GROUP OF PLANTS
L-5.1 NOT TO SCALE